




STRANDGATA 18-26
KRISTIANSUND
2014-045

Situasjonsplan, svartplan
ALTERNATIV 2

1:2.5000

20.06.2017 REV. 17.10.2018




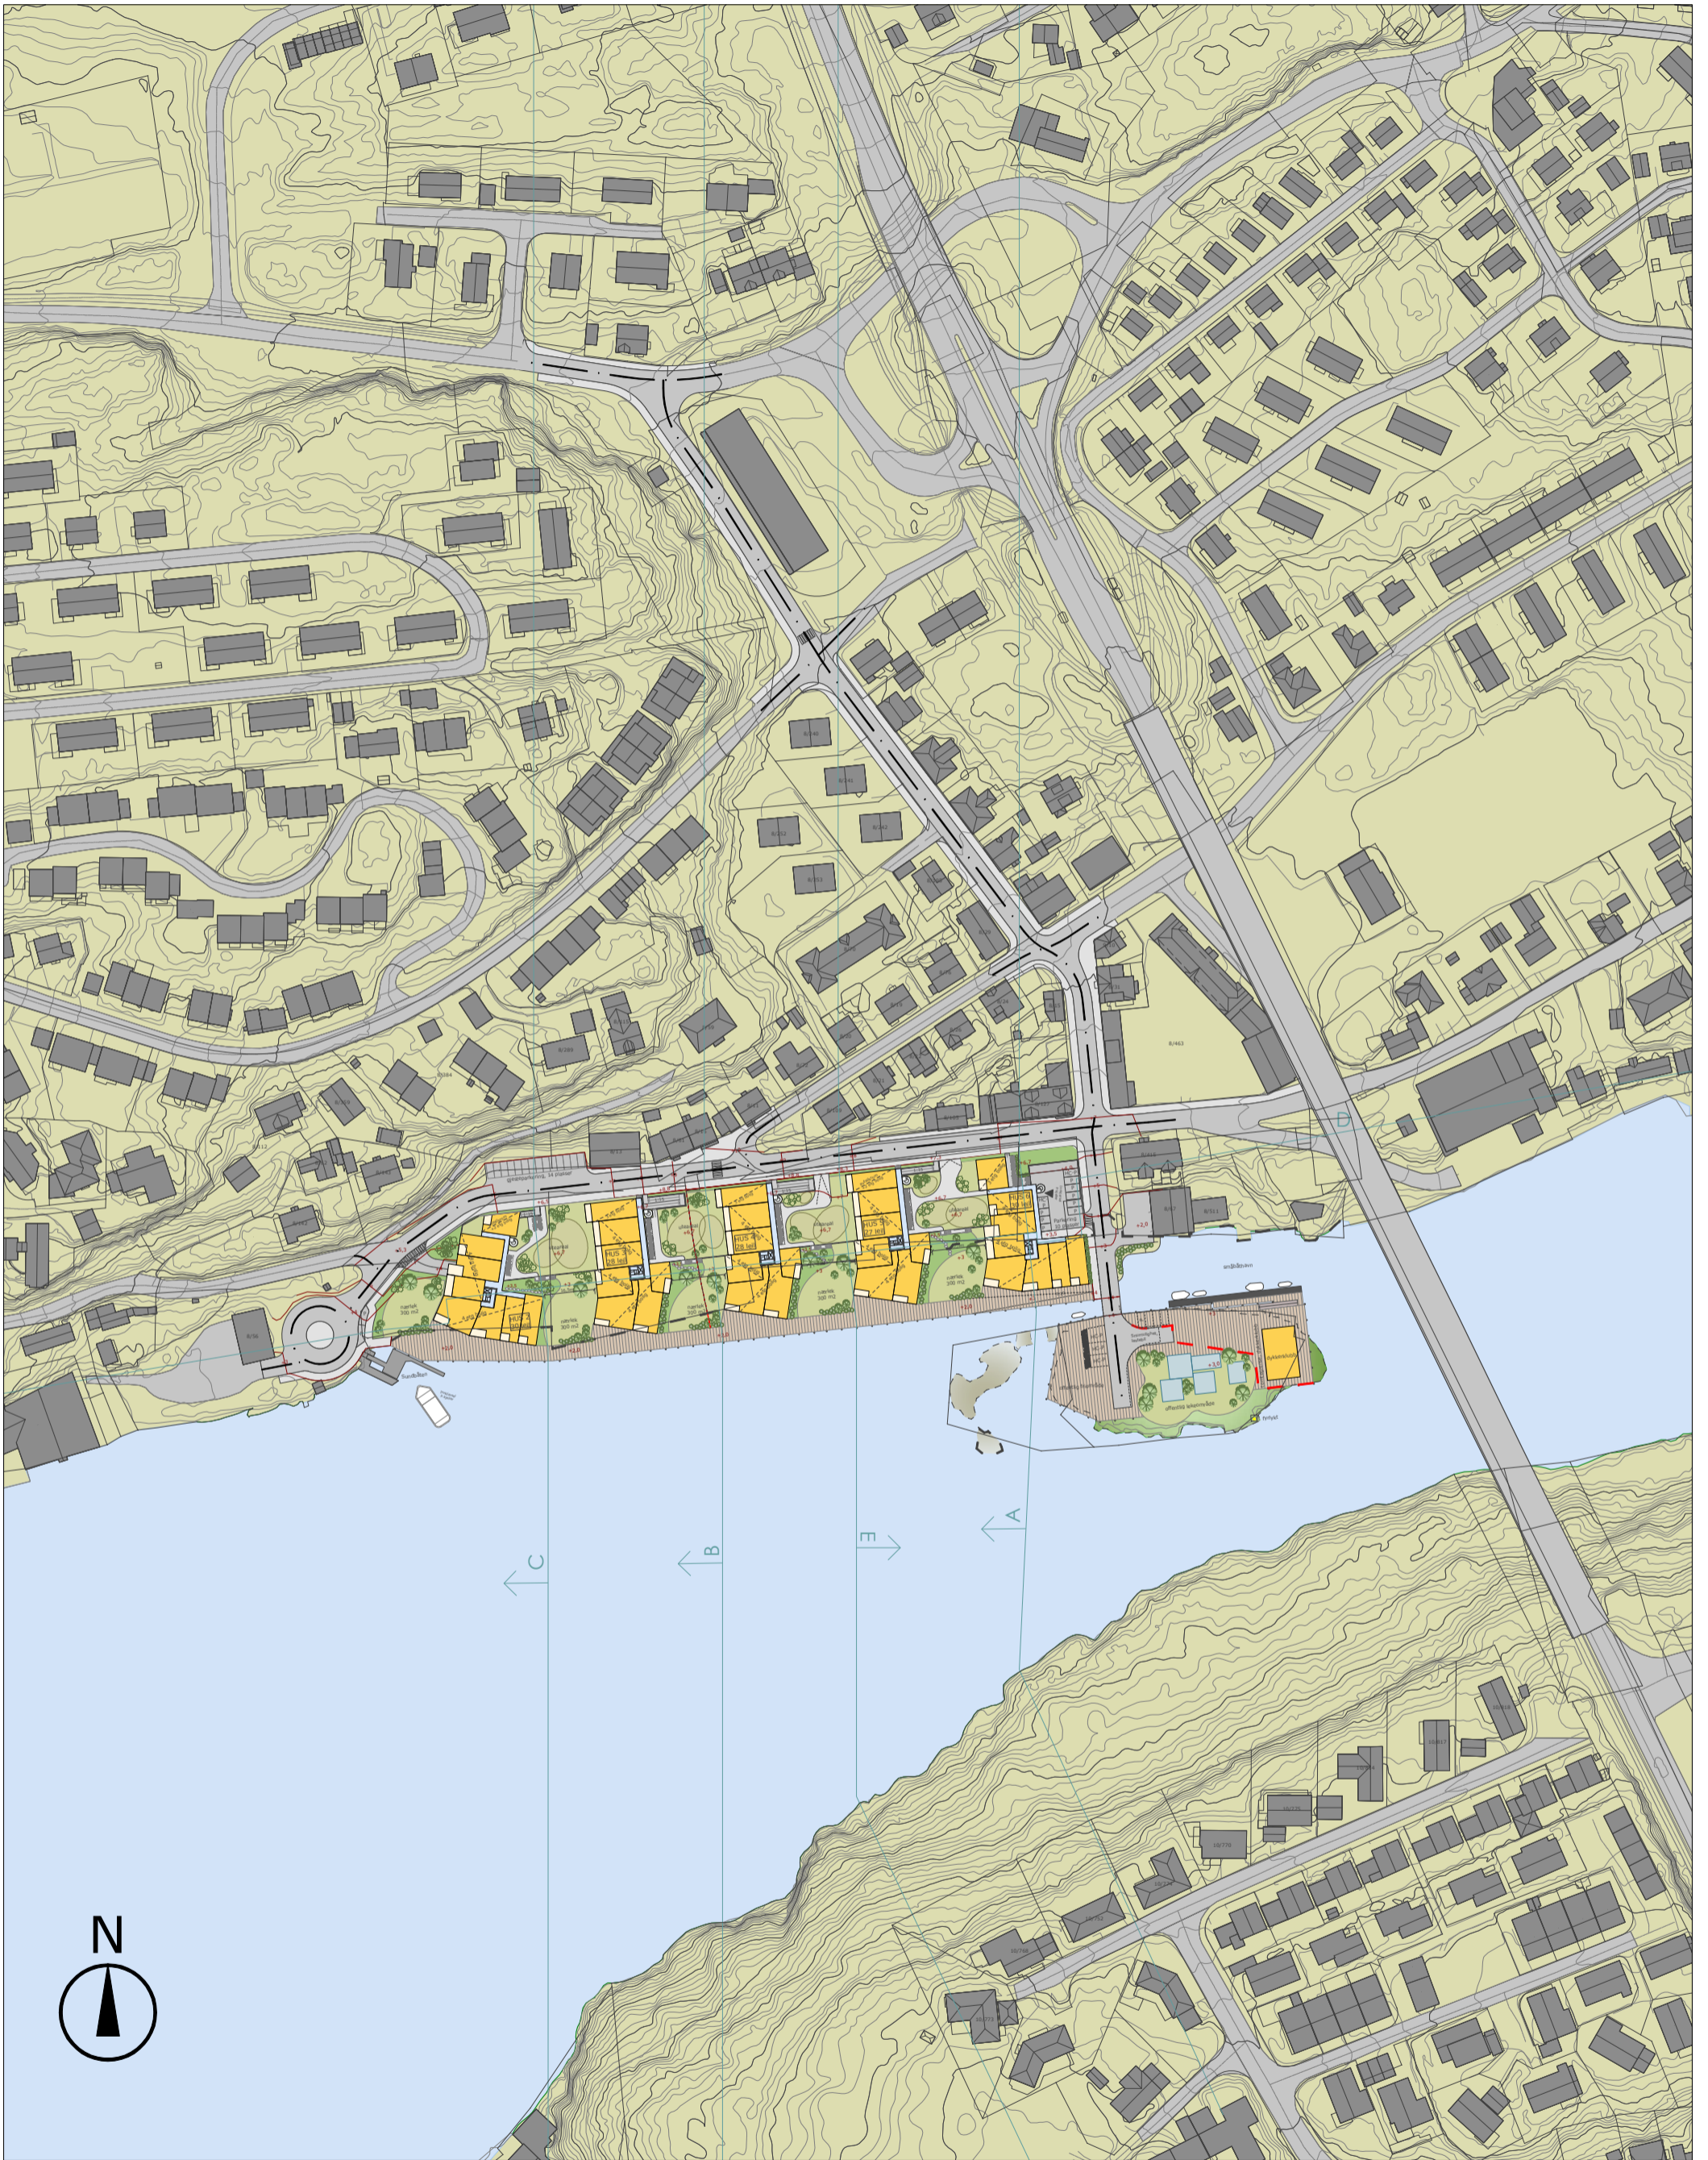

STRANDGATA 18-26
KRISTIANSUND
2014-045

Situasjonsplan, ALTERNATIV 2
1:2000
20.06.2017 REV. 17.10.2018

W O I I
arkitekter

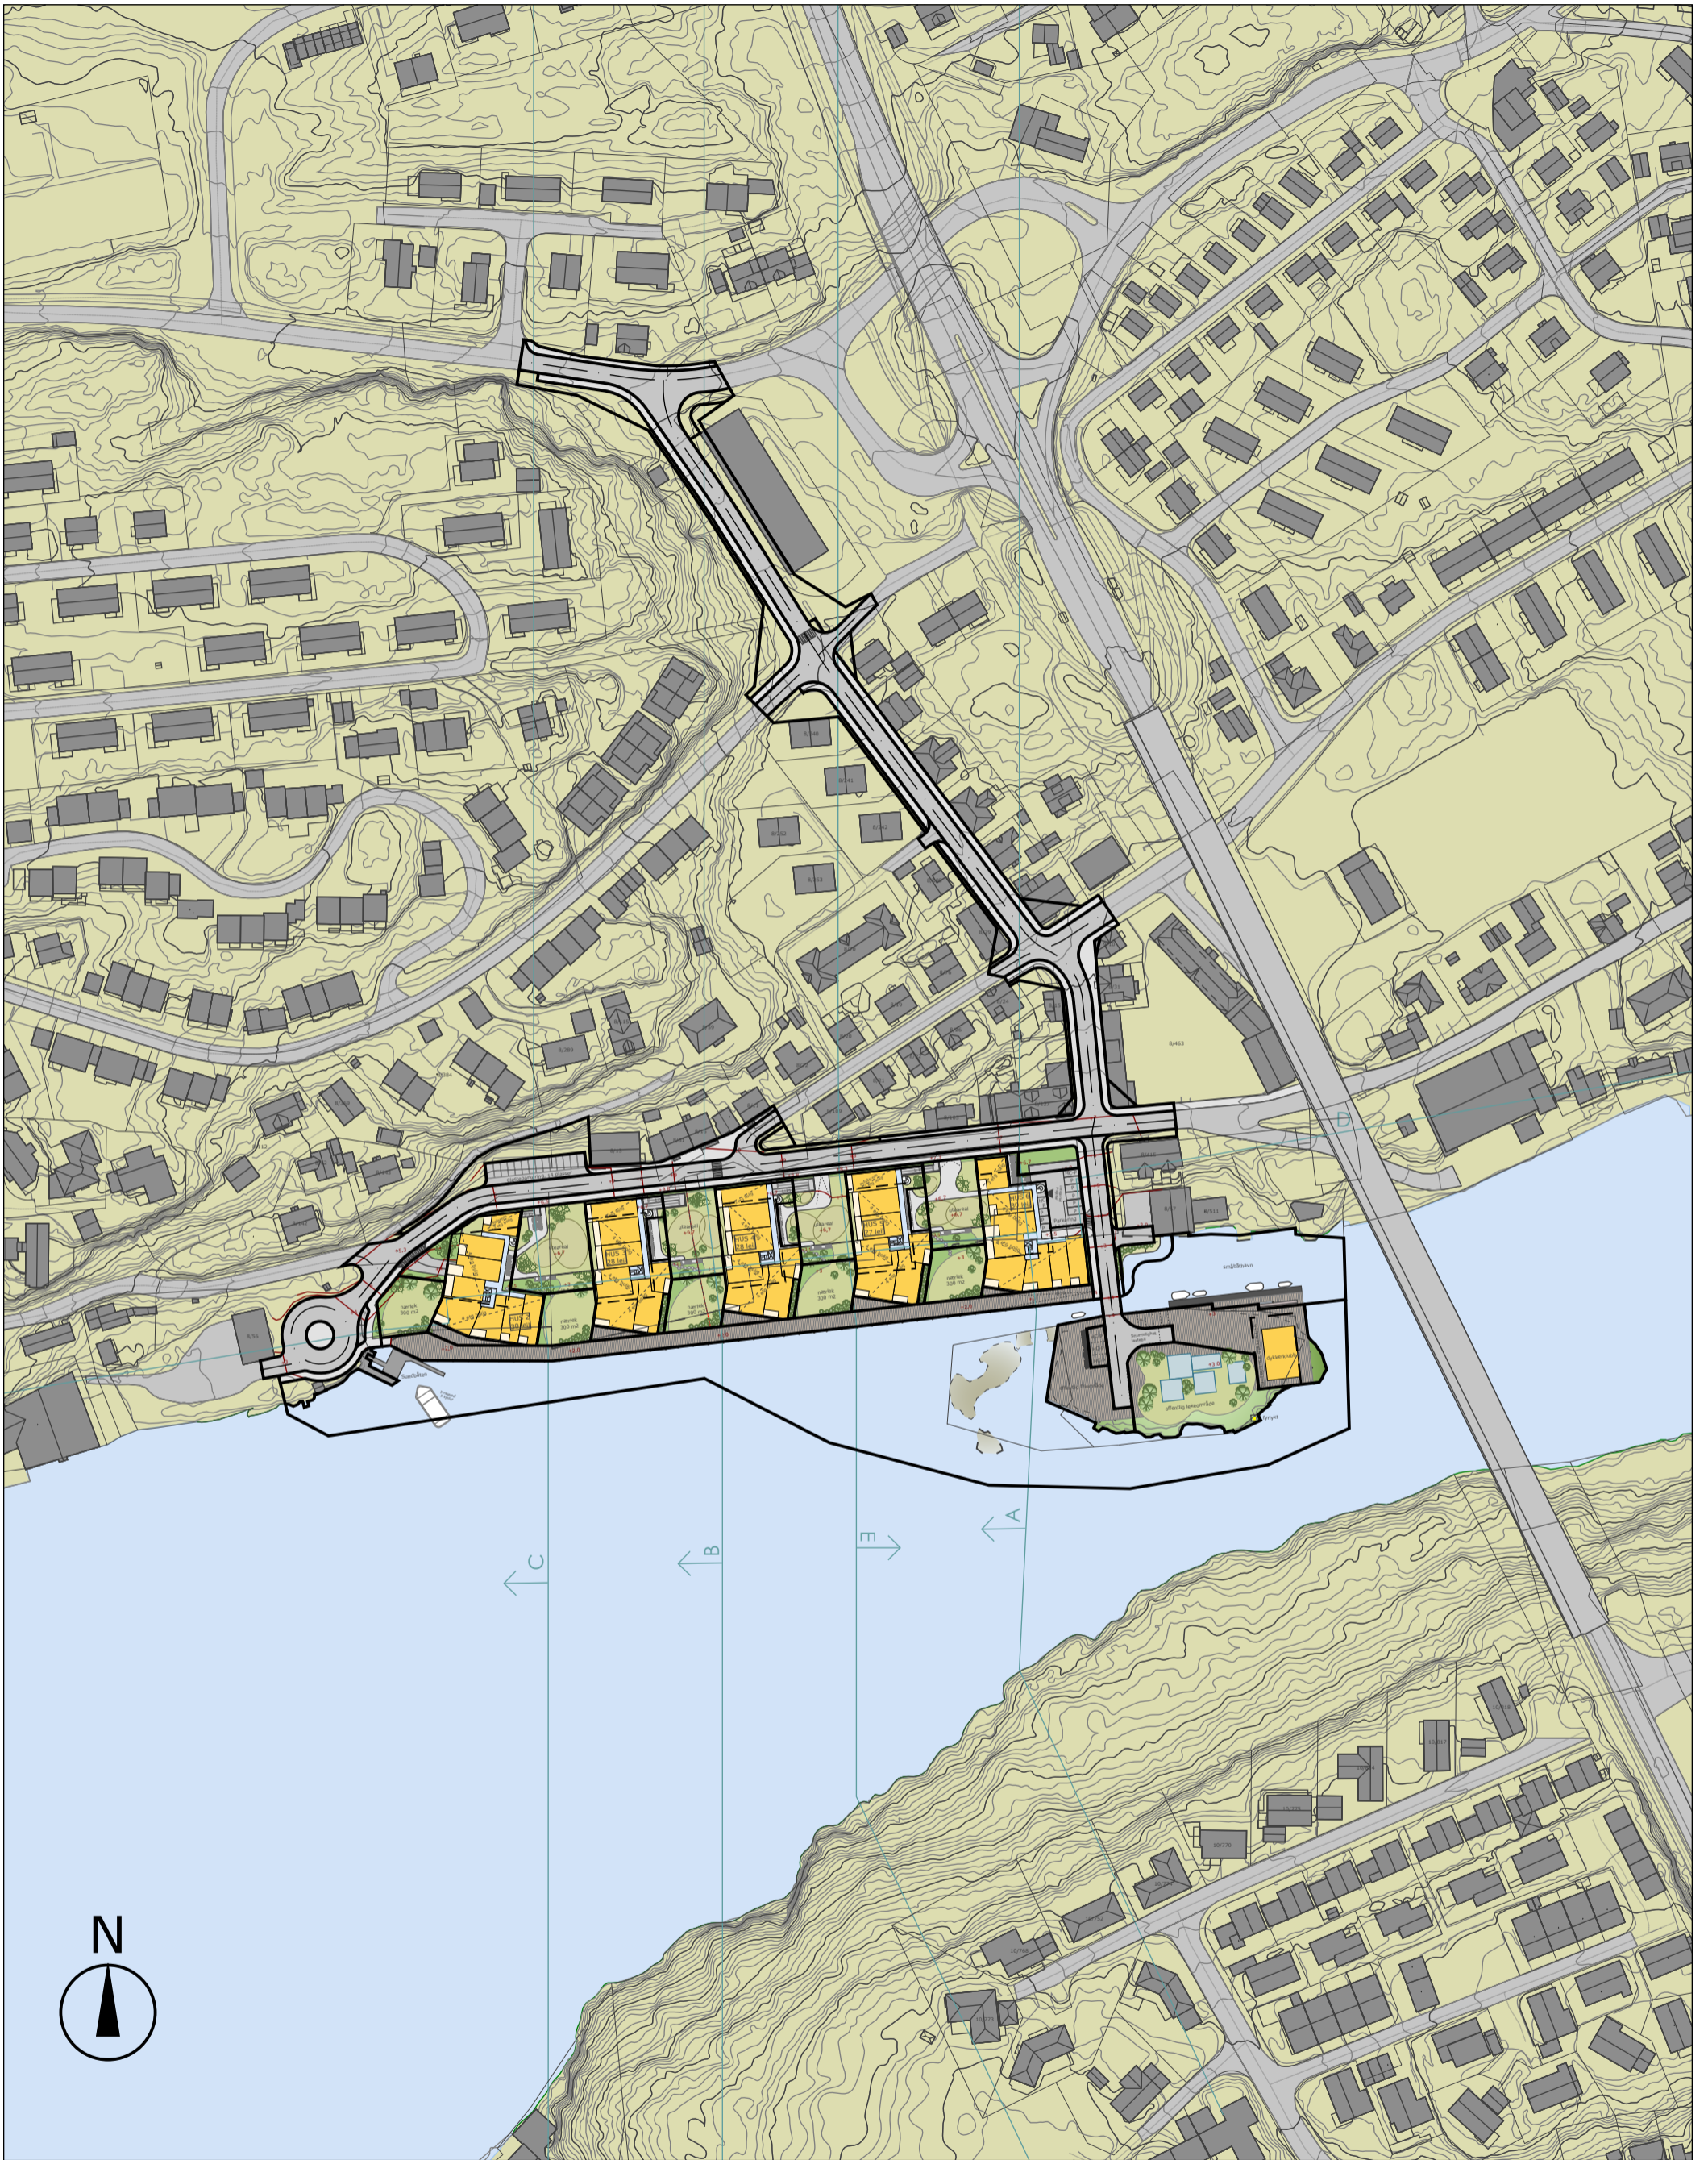


STRANDGATA 18-26
 KRISTIANSUND
 2014-045

Med reguleringsgrenser

Situasjonsplan, ALTERNATIV 1
 20.06.2017 REV. 17.10.2018
 Byggegrenser rev. 25.06.2019

1:2000

W O I I
 arkitekter

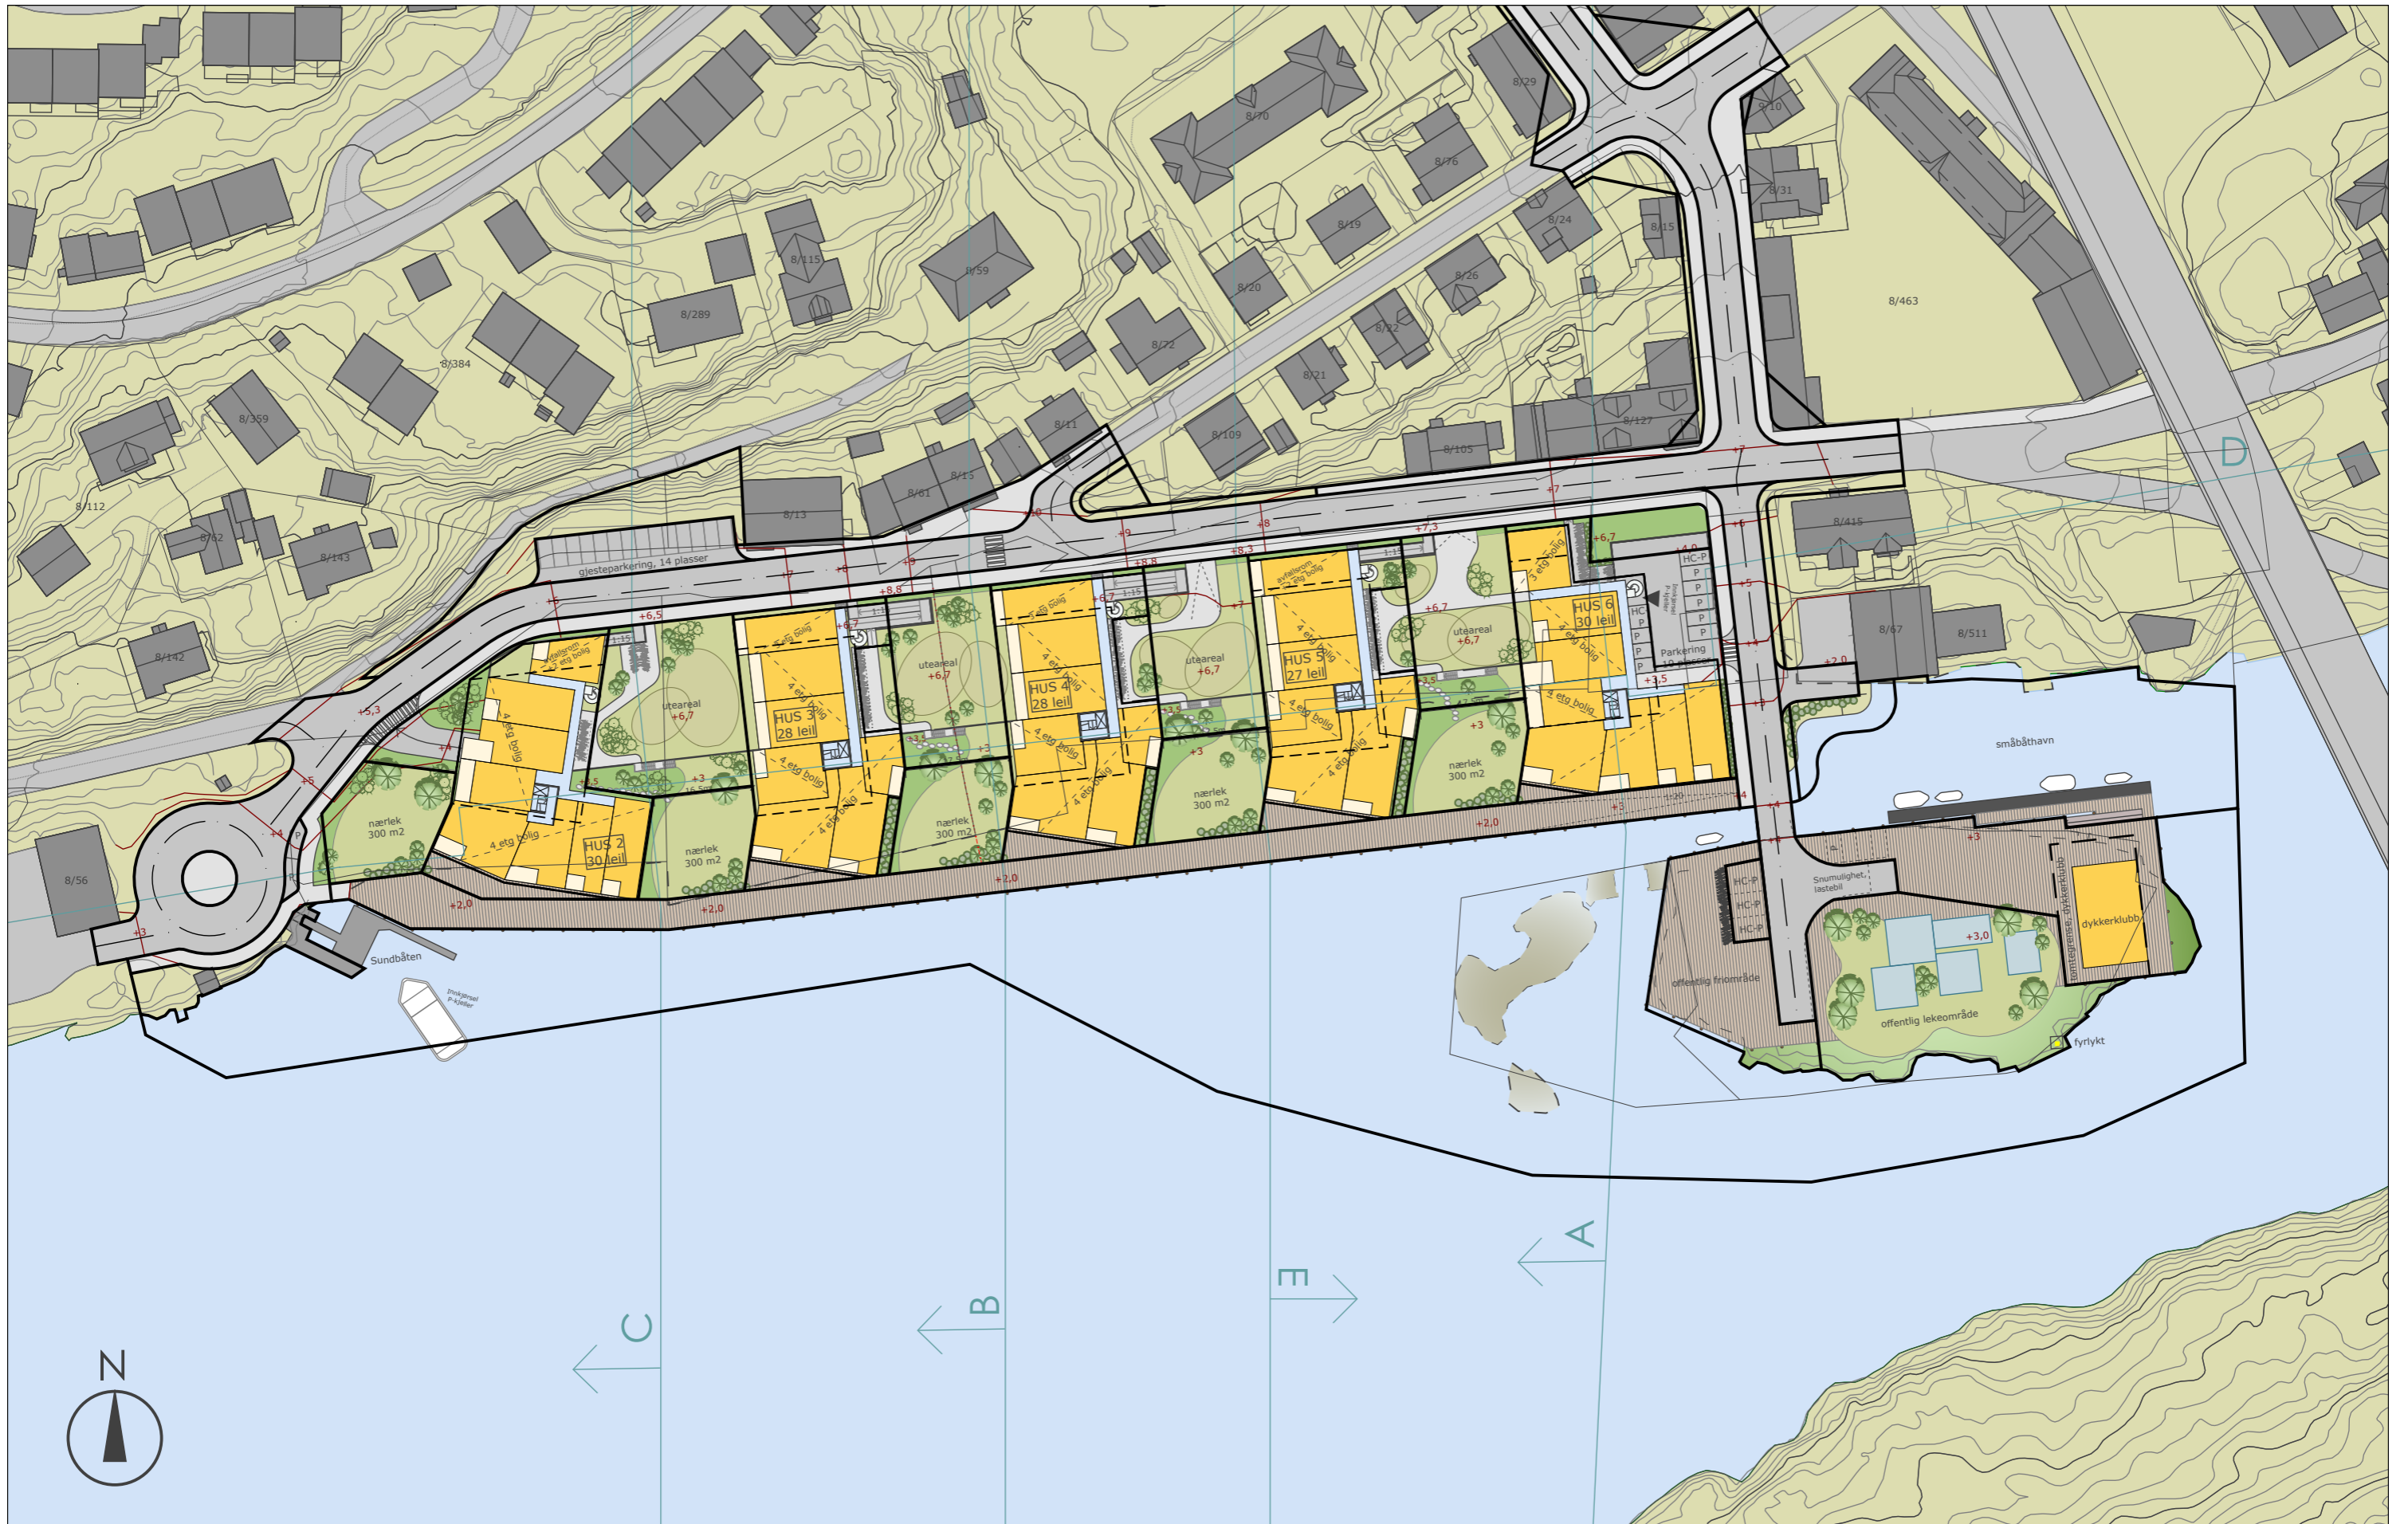


STRANDGATA 18-26
 KRISTIANSUND
 2014-045

Situasjonsplan ALTERNATIV 2
 1:1000
 20.06.2017 rev. 17.10.2018, Byggegrenser rev. 25.06.2019

Med reguleringsgrenser



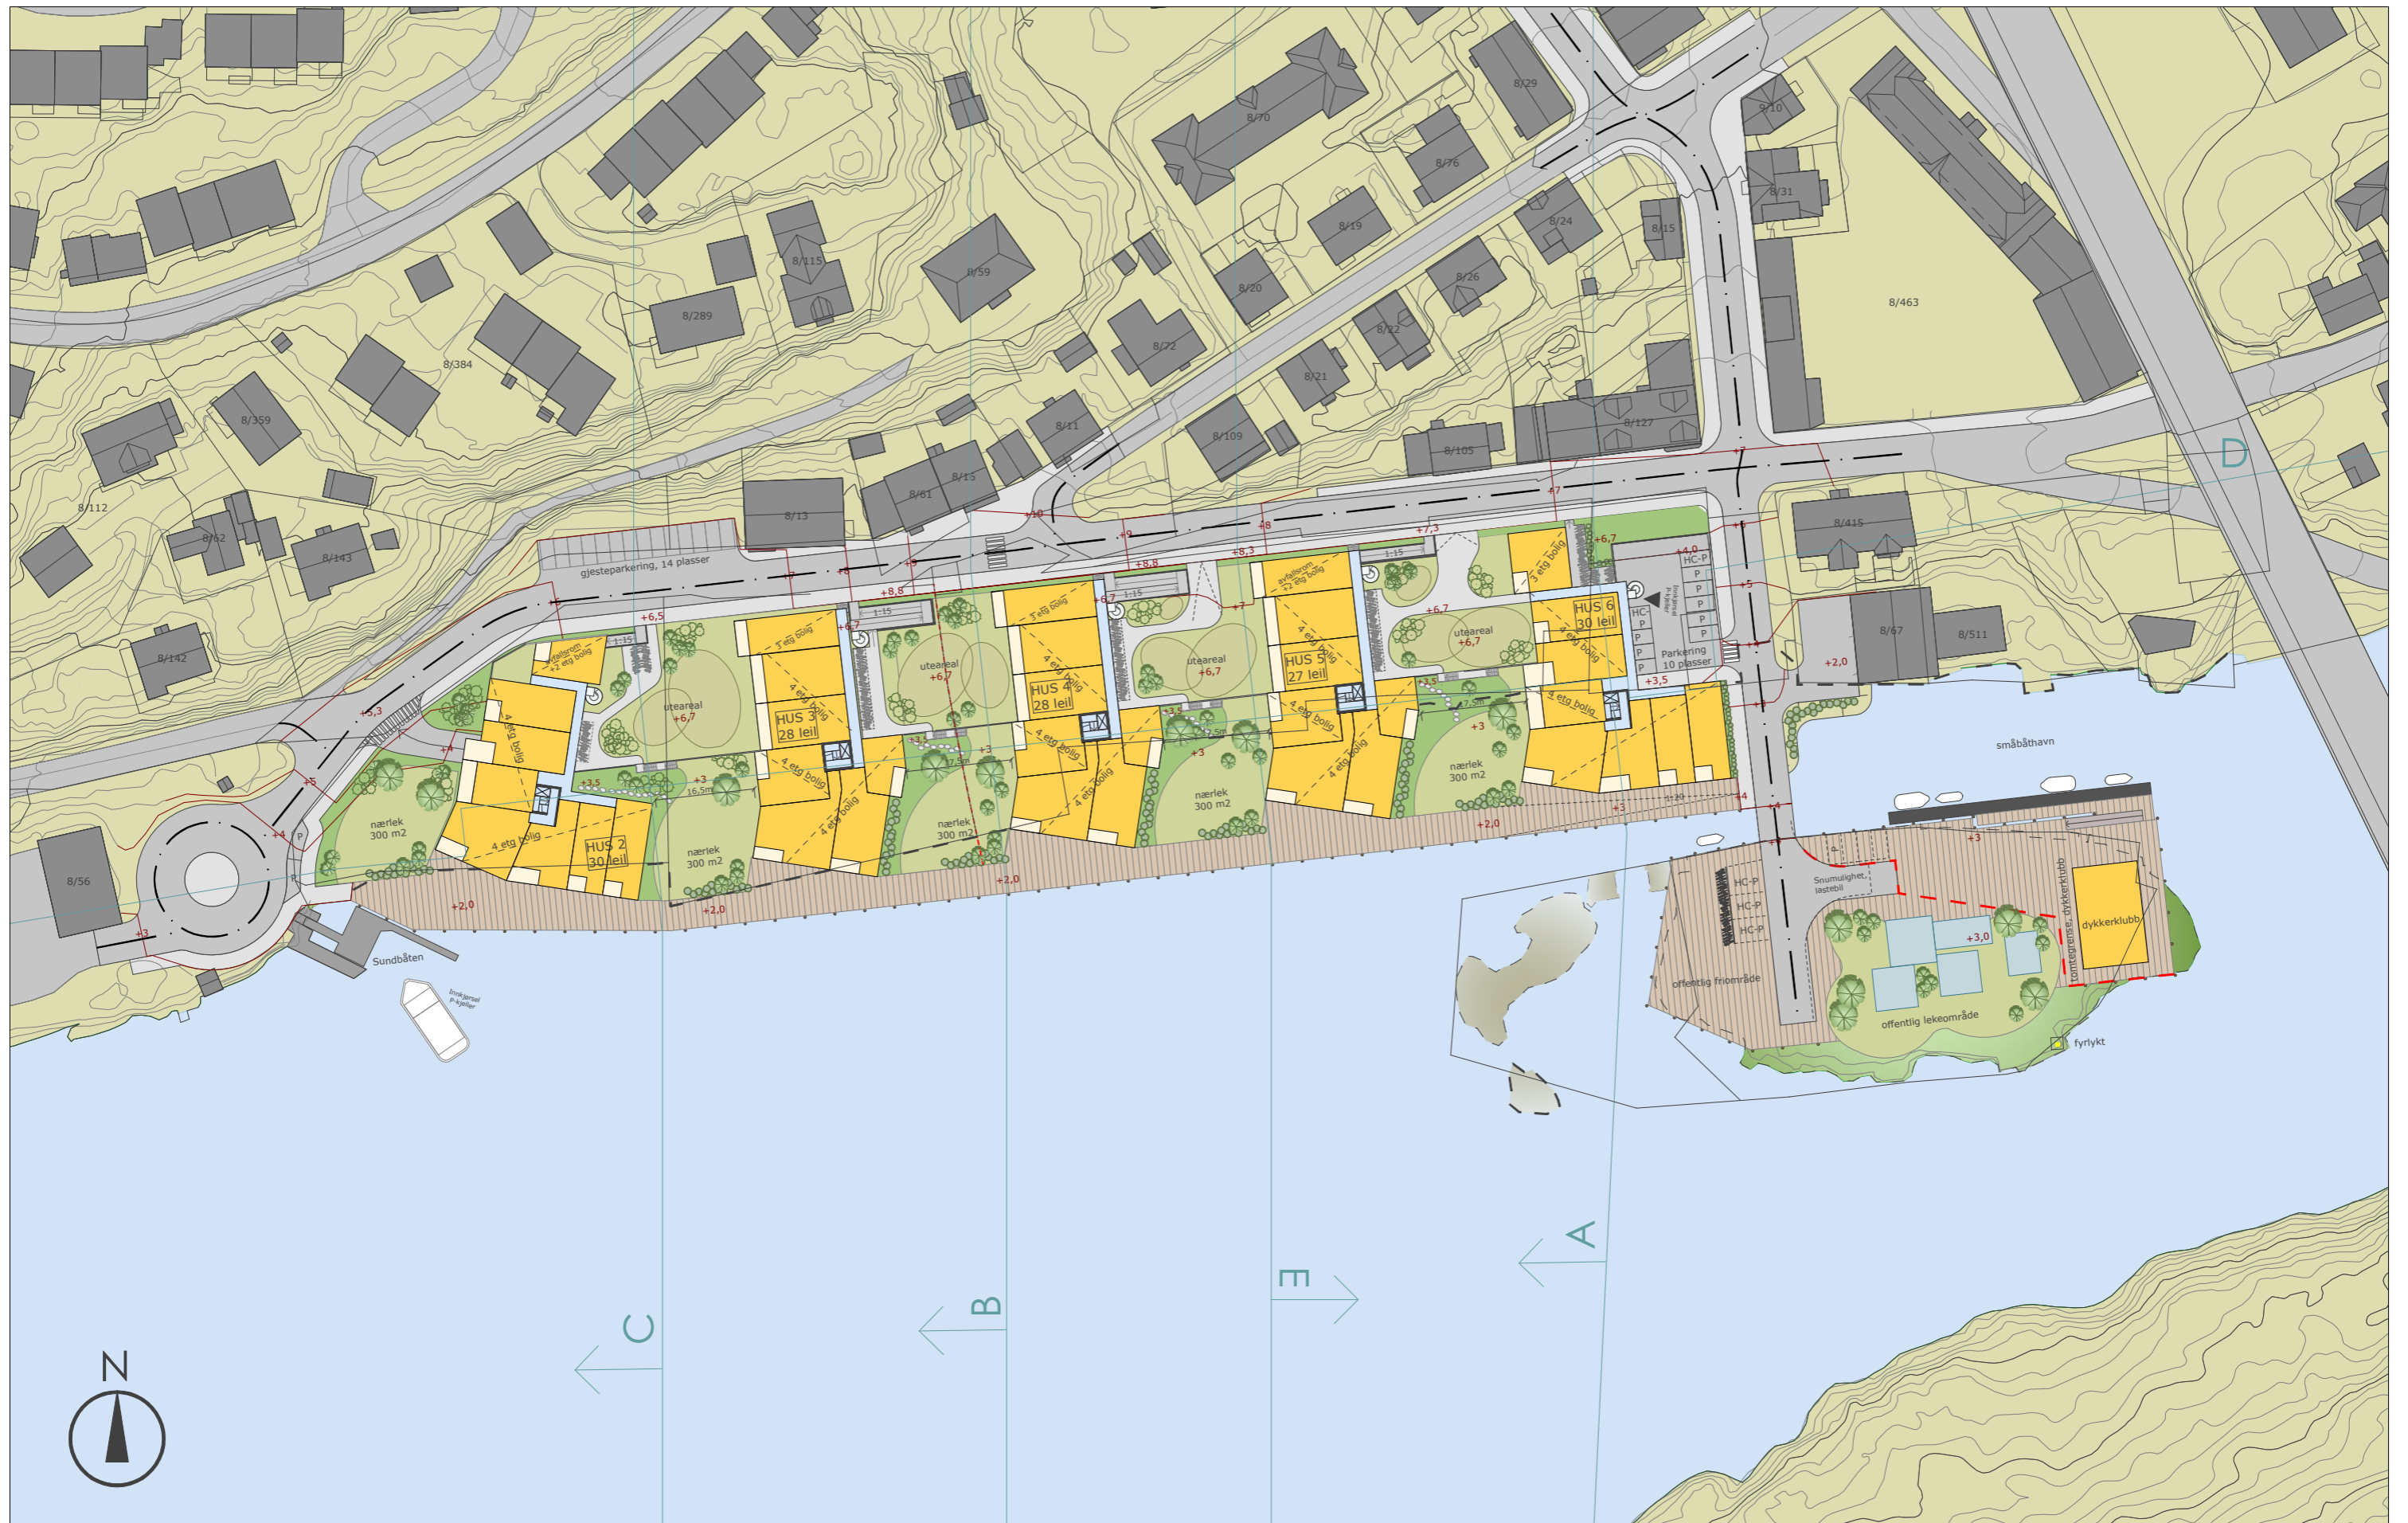

STRANDGATA 18-26
 KRISTIANSUND
 2014-045

Situasjonsplan ALTERNATIV 2
 1:1000
 20.06.2017 rev. 17.10.2018





STRANDGATA 18-26
 KRISTIANSUND
 2014-045

Situasjonsplan kjeller ALTERNATIV 2
 1:1000
 20.06.2017 rev. 17.10.2018

