


SNITT C-C
Tomt: BFS1 & BFS2

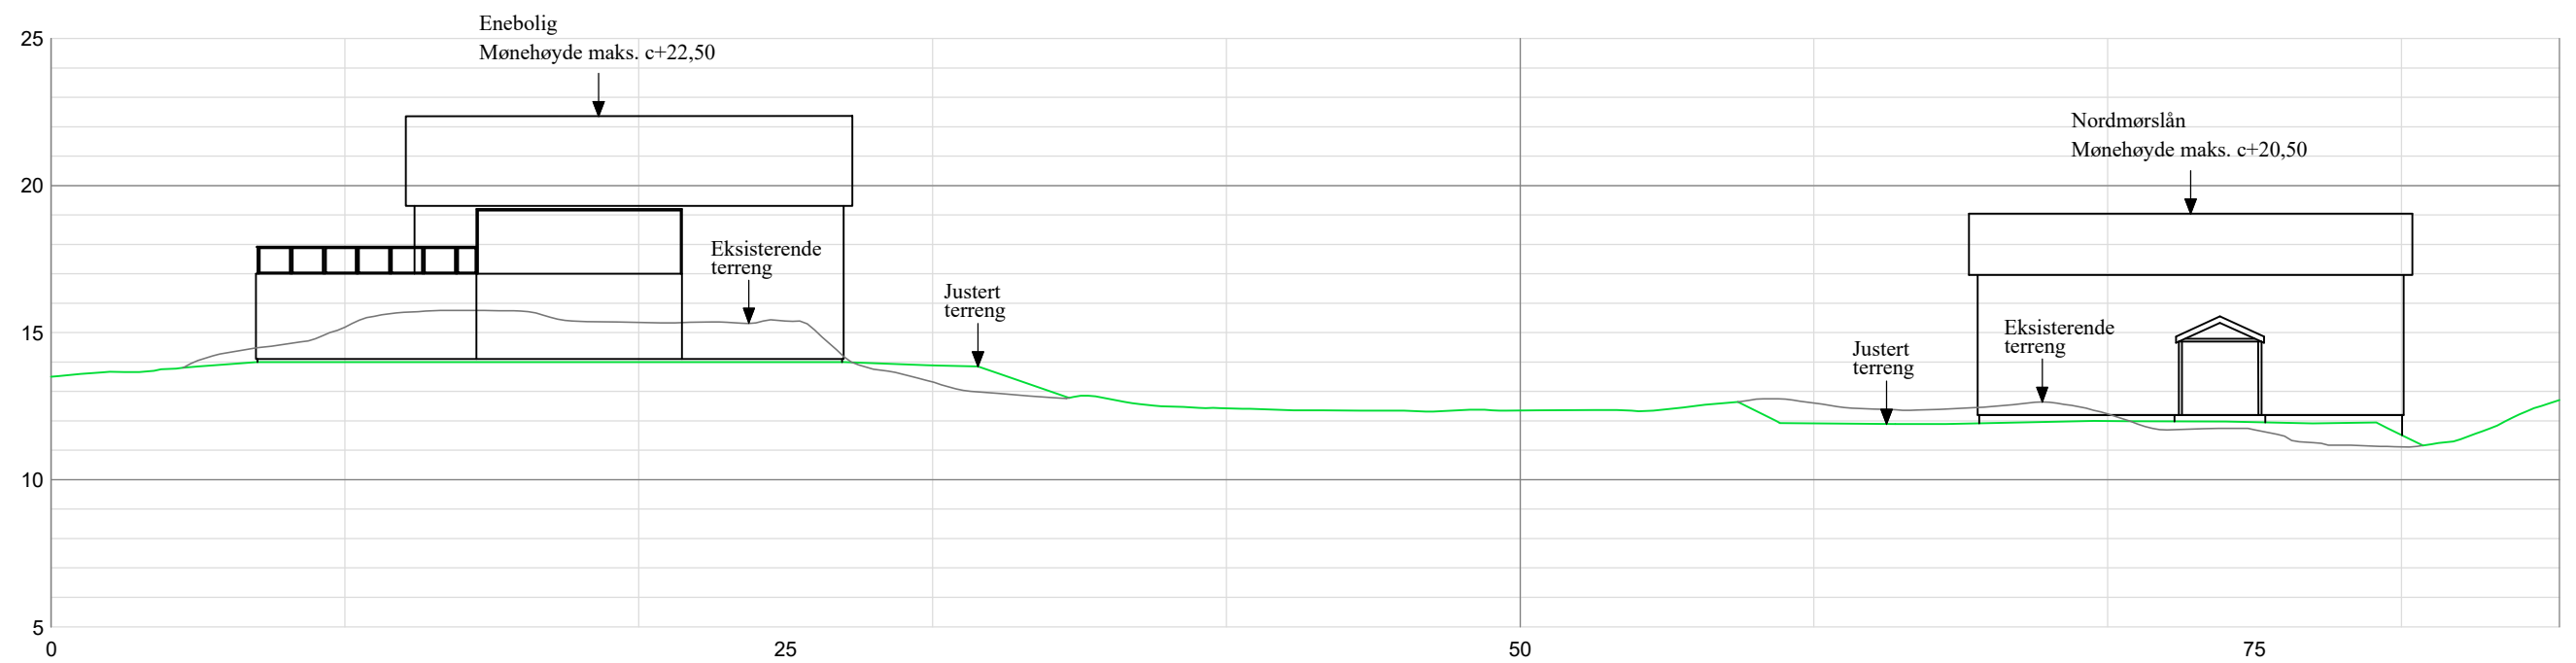

00	Terrengsnitt	29.10.18	MHI	IIV
Rev.	Revisjonen gjelder	Dato:	Tegn. av:	Kont. av:
Målestokk A3: 1:250	Kunde: Helge Strand	Bestiller: Helge Strand		
Ark. Ref:	Pro. Nr: 0845	Tegn. Nr: J103		
TERRENGSNITT Snitt C-C Tomt BFS1 og BFS2 Våttåbukta Kristiansund kommune		 IKON <small>Arkitekt Ingeniør</small> AS Industrivegen 5 7072 HEIMDAL E-post: post@ikon.as Tlf: 715 40 455		