



HOH.

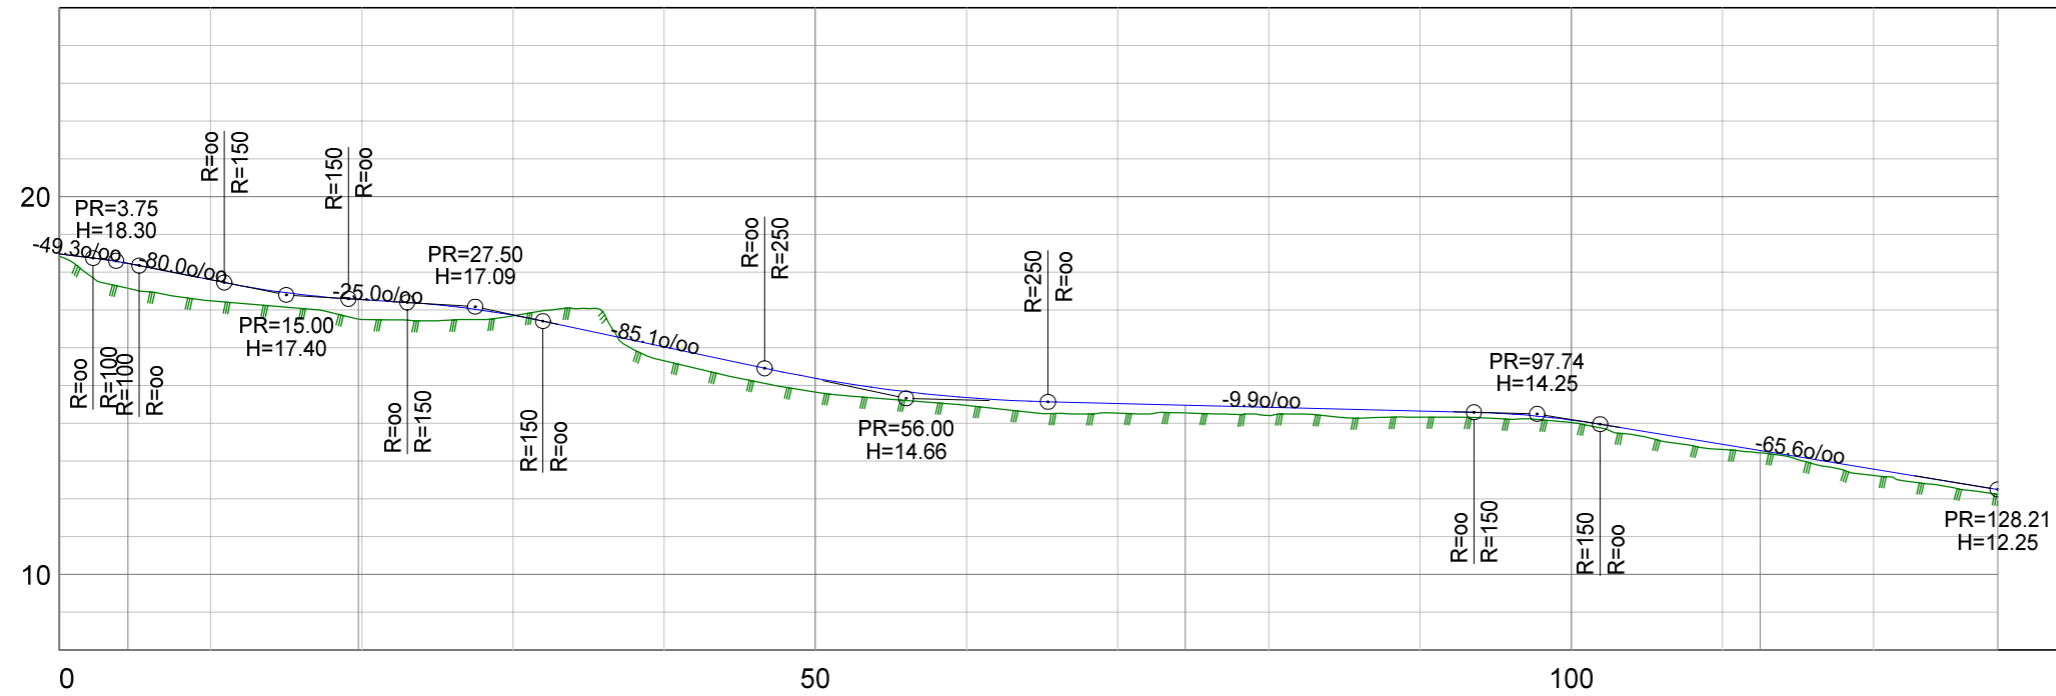

PROFIL NR.	0.00	4.53	19.78	74.46	112.51										
HOR. KURV.		R=30.00		R=50.00											
BREDDEUTV.															
TVERRFALL (1%=2mm)															
— H.kj.b.k.															
--- V.kj.b.k.	3.0%														
PROFIL H.	18.43	18.48	17.80	17.27	16.86	16.02	15.19	14.68	14.52	14.42	14.33	14.09	13.45	12.79	12.25
TERRENG H.	18.43	17.24	16.75	16.85	15.66	14.82	14.48	14.27	14.21	14.16	14.02	13.31	12.62	12.12	12.25
OVERBYGN.T.															

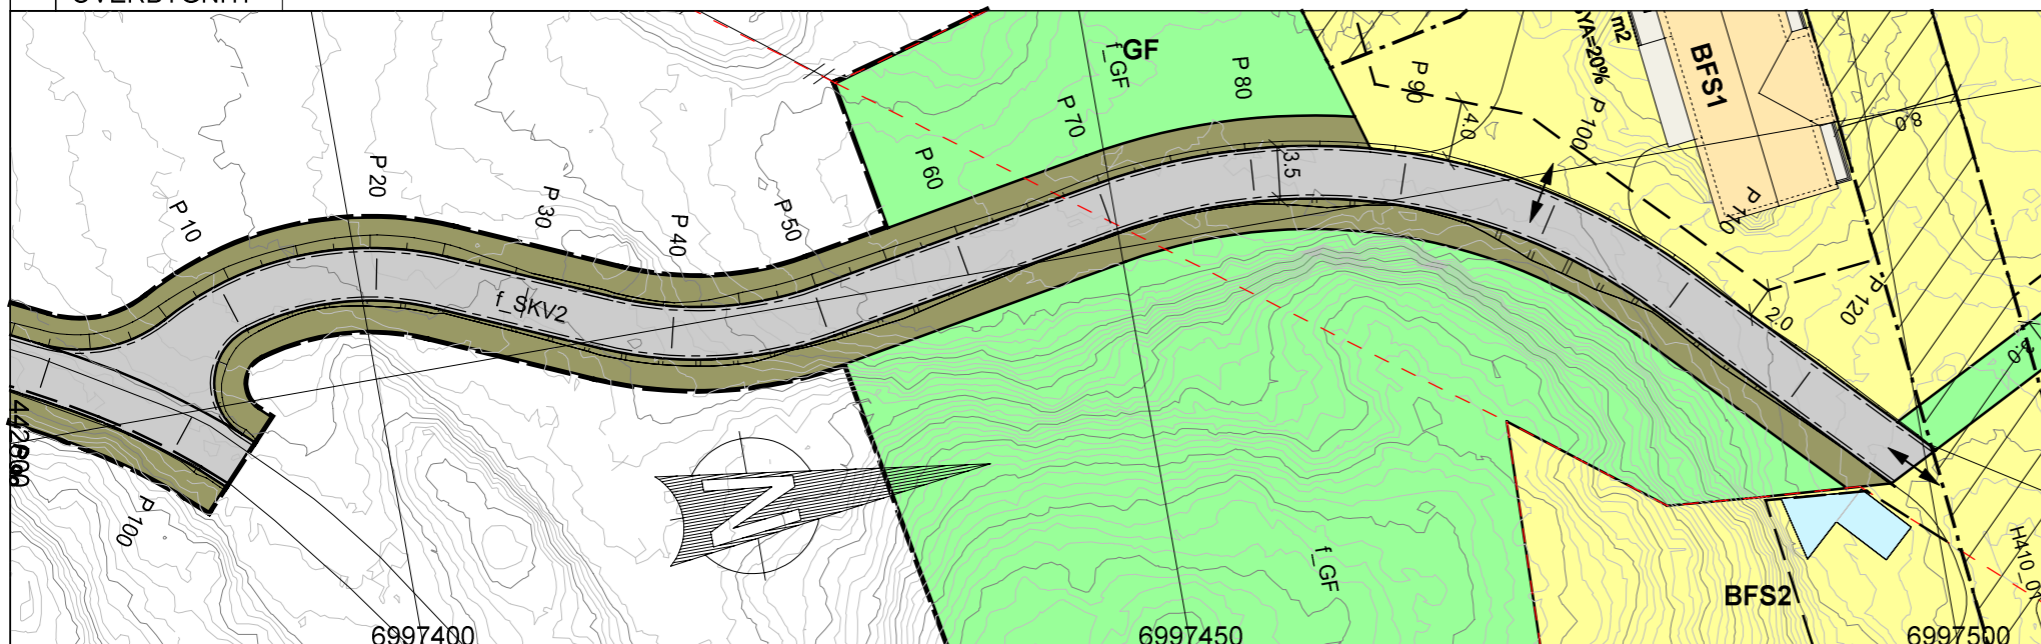

TEGNFORKLARING

Lengdeprofil:

- Eksisterende terreng
- Fjellnivå
- Kjøreveg - Topp slitelag CL

Vegplan - Skravur:

- Kjøreveg
- Annen veggrunn - grøntareal

00	Lengdeprofiltegning	12.03.18	MHI		
01	Tilpassning reguleringsplankart	03.10.18	MHI	IIV	
Rev.	Revisjonen gjelder	Dato:	Tegn. av:		
Målestokk A3:	1: 200/500	Kunde:	Helge Strand	Bestiller:	Helge Strand
Ark.Ref:		Pro.Nr:	0845	Tegn.Nr:	C102

LENGDEPROFIL
Adkomstveg f SKV2
Gbnr. 122/5 og 135/45 m.fl.
Våttåbukta
Kristiansund kommune



IKON Arkitekt AS
Industrivegen 5
7072 HEIMDAL
E-post: post@ikon.as
Tlf: 715 40 455